



VSTUP





VJEZD

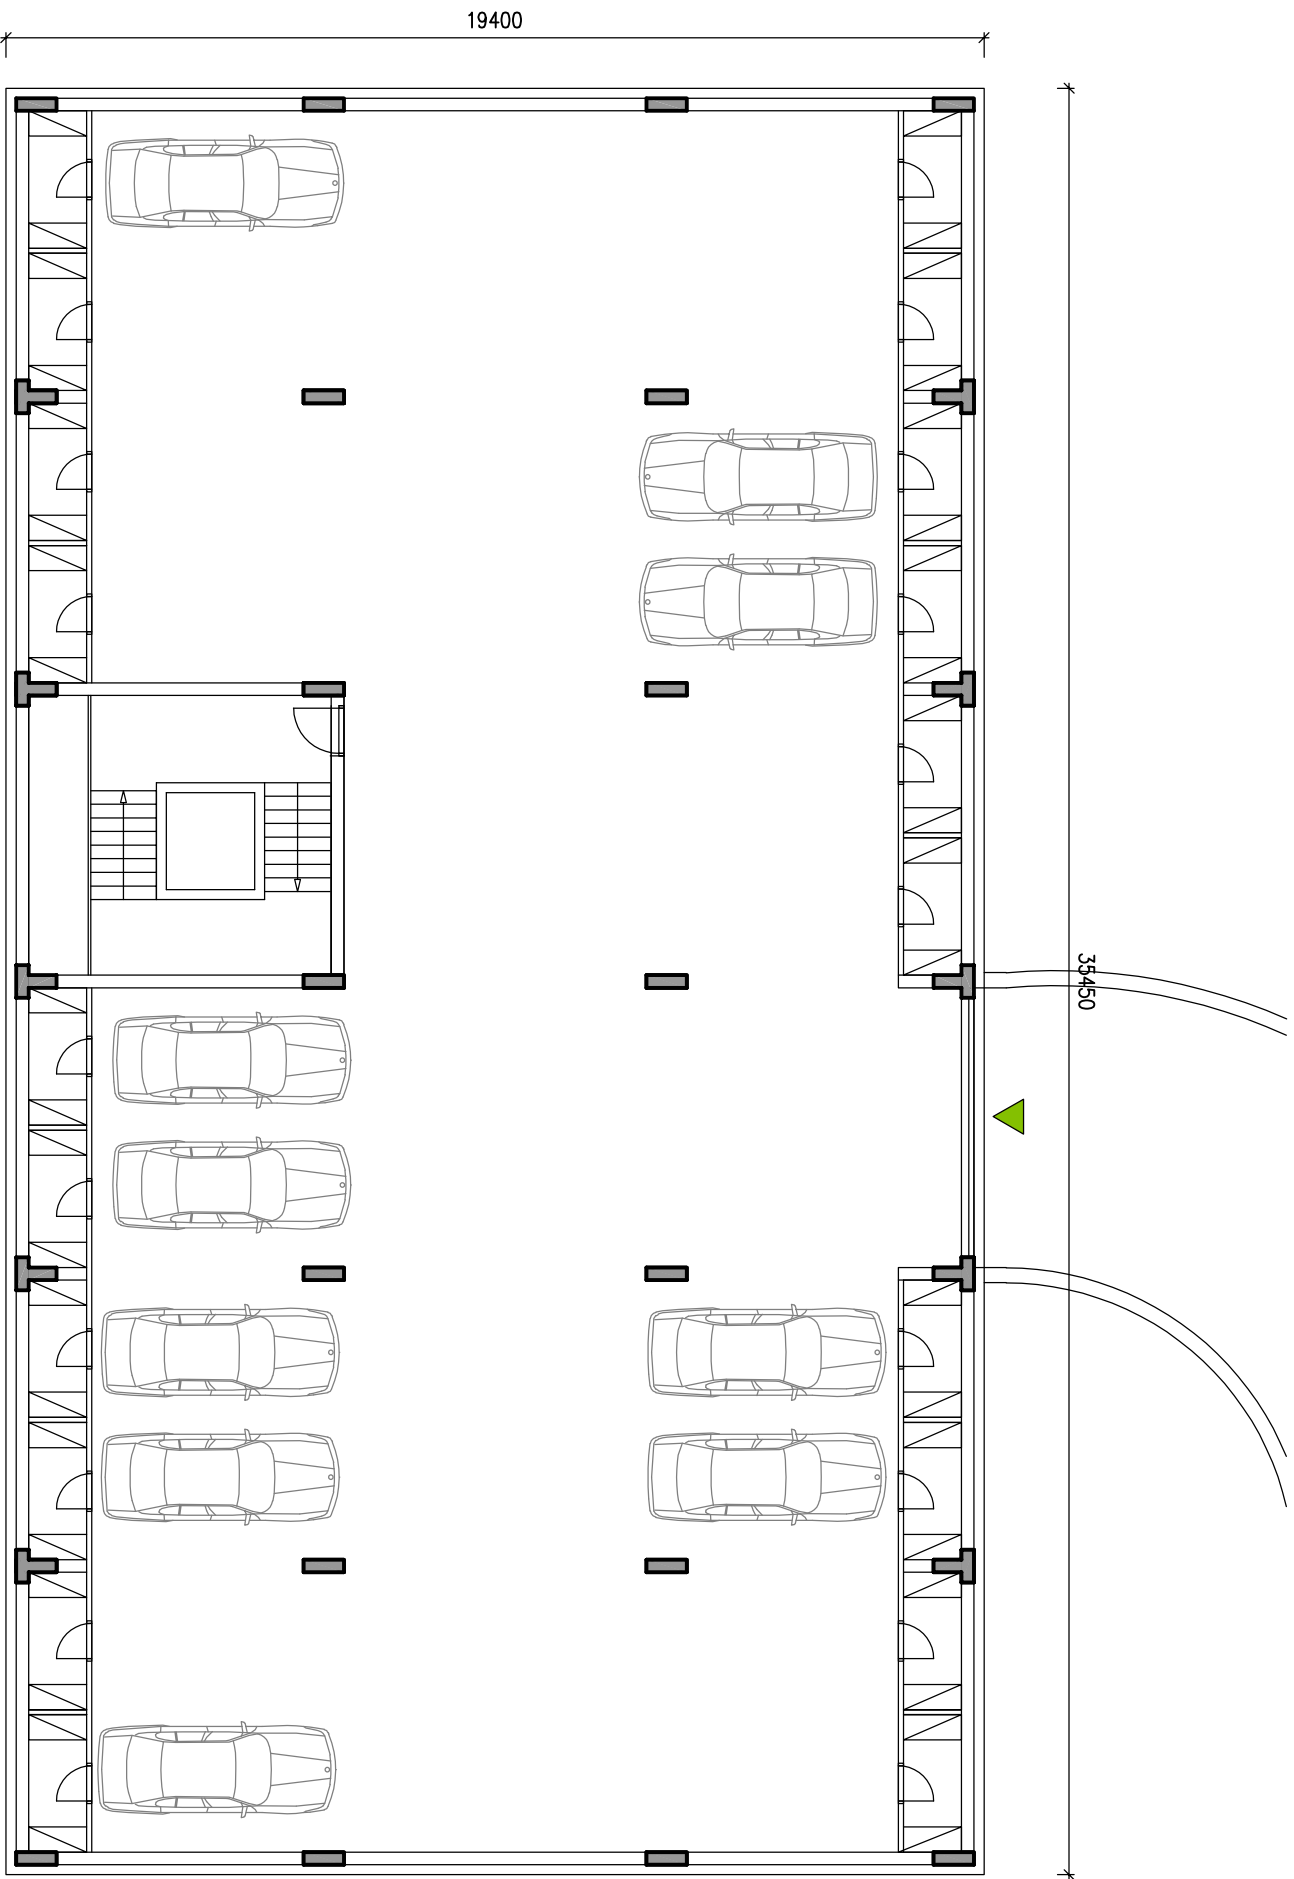





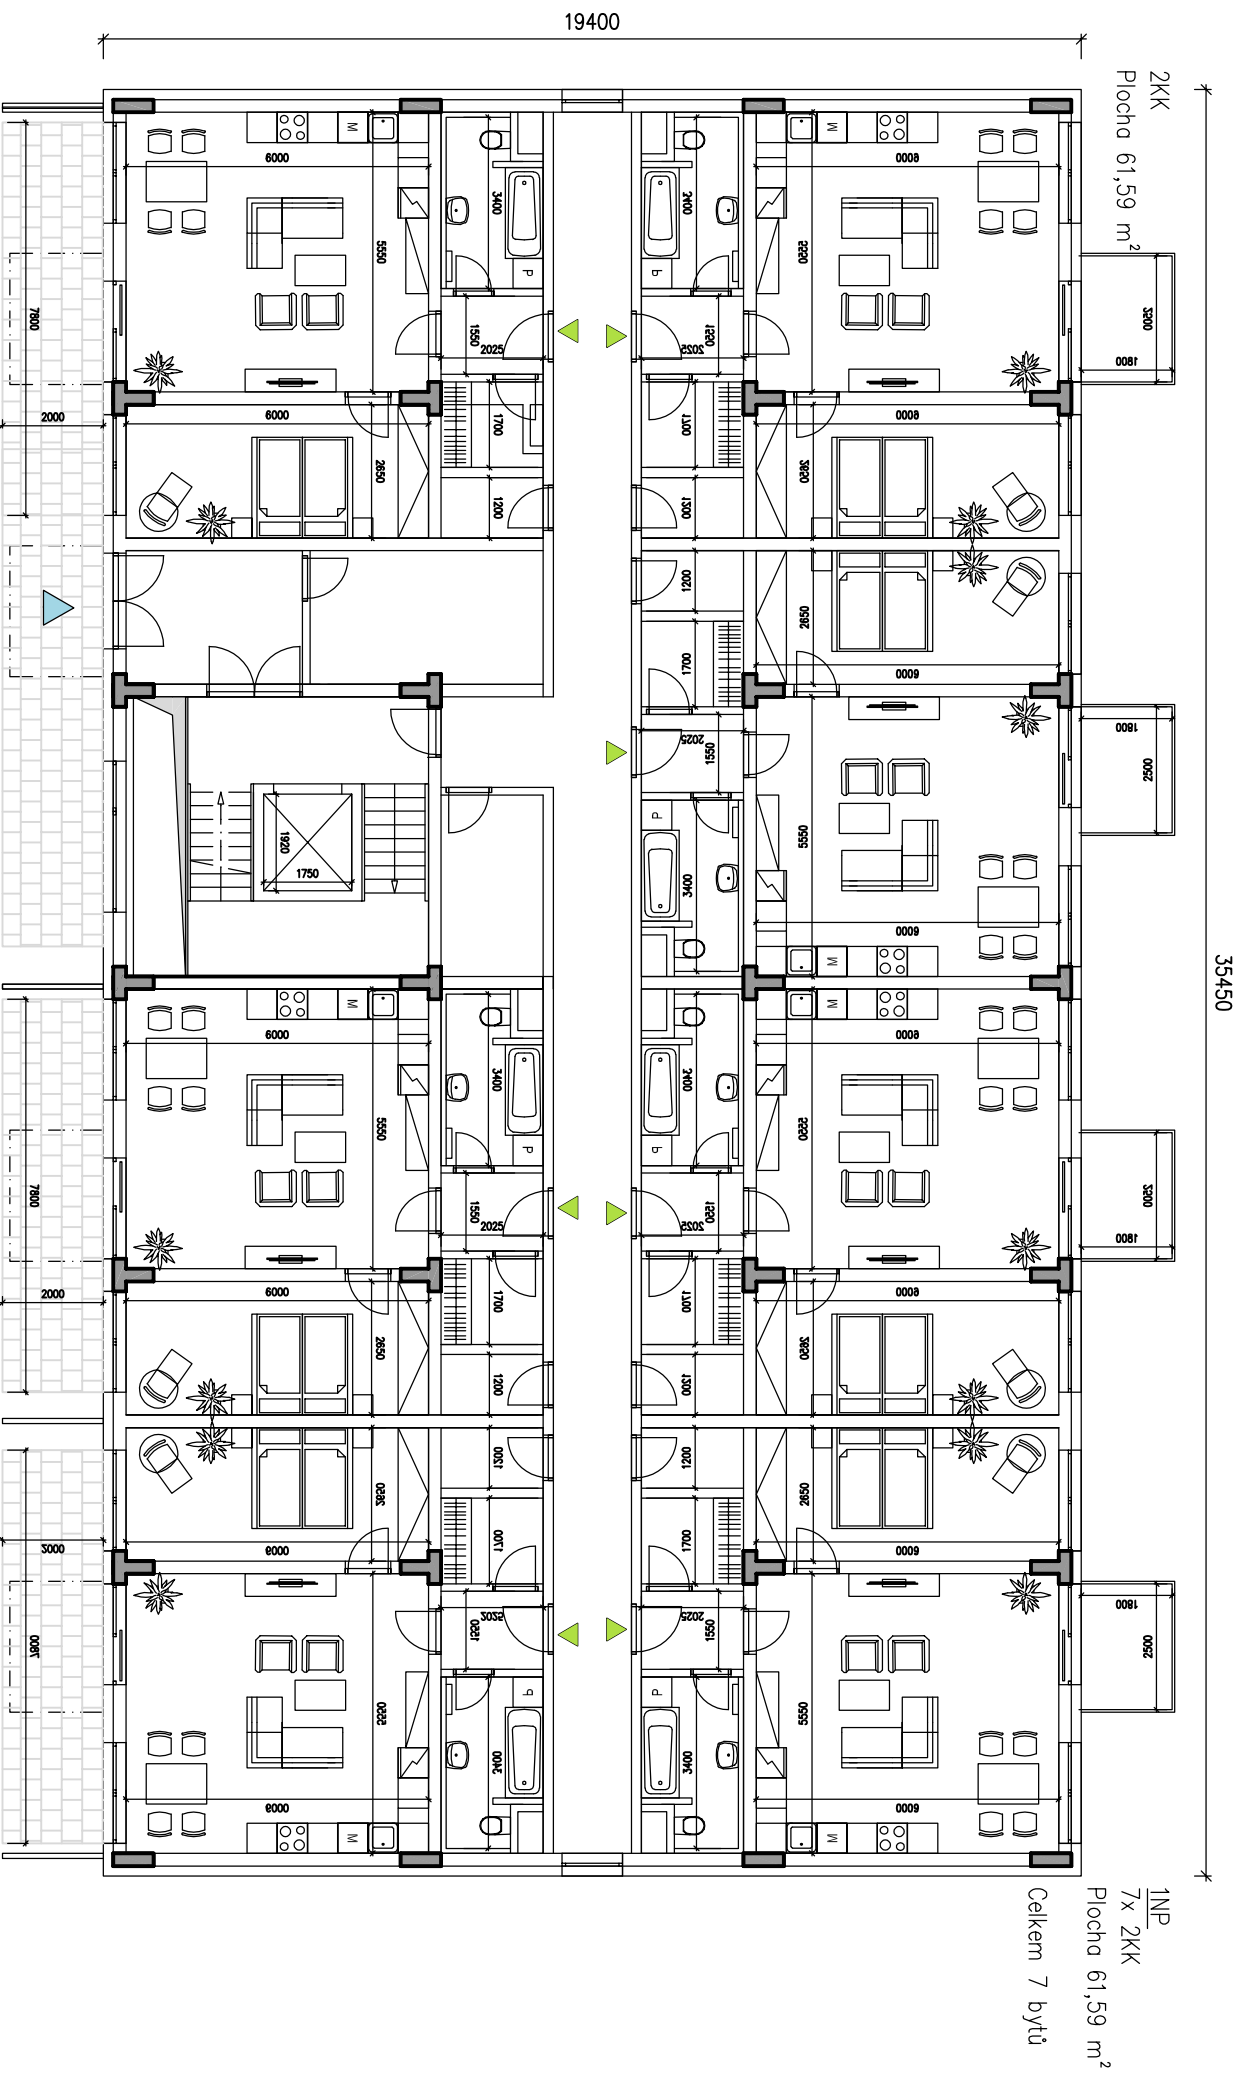

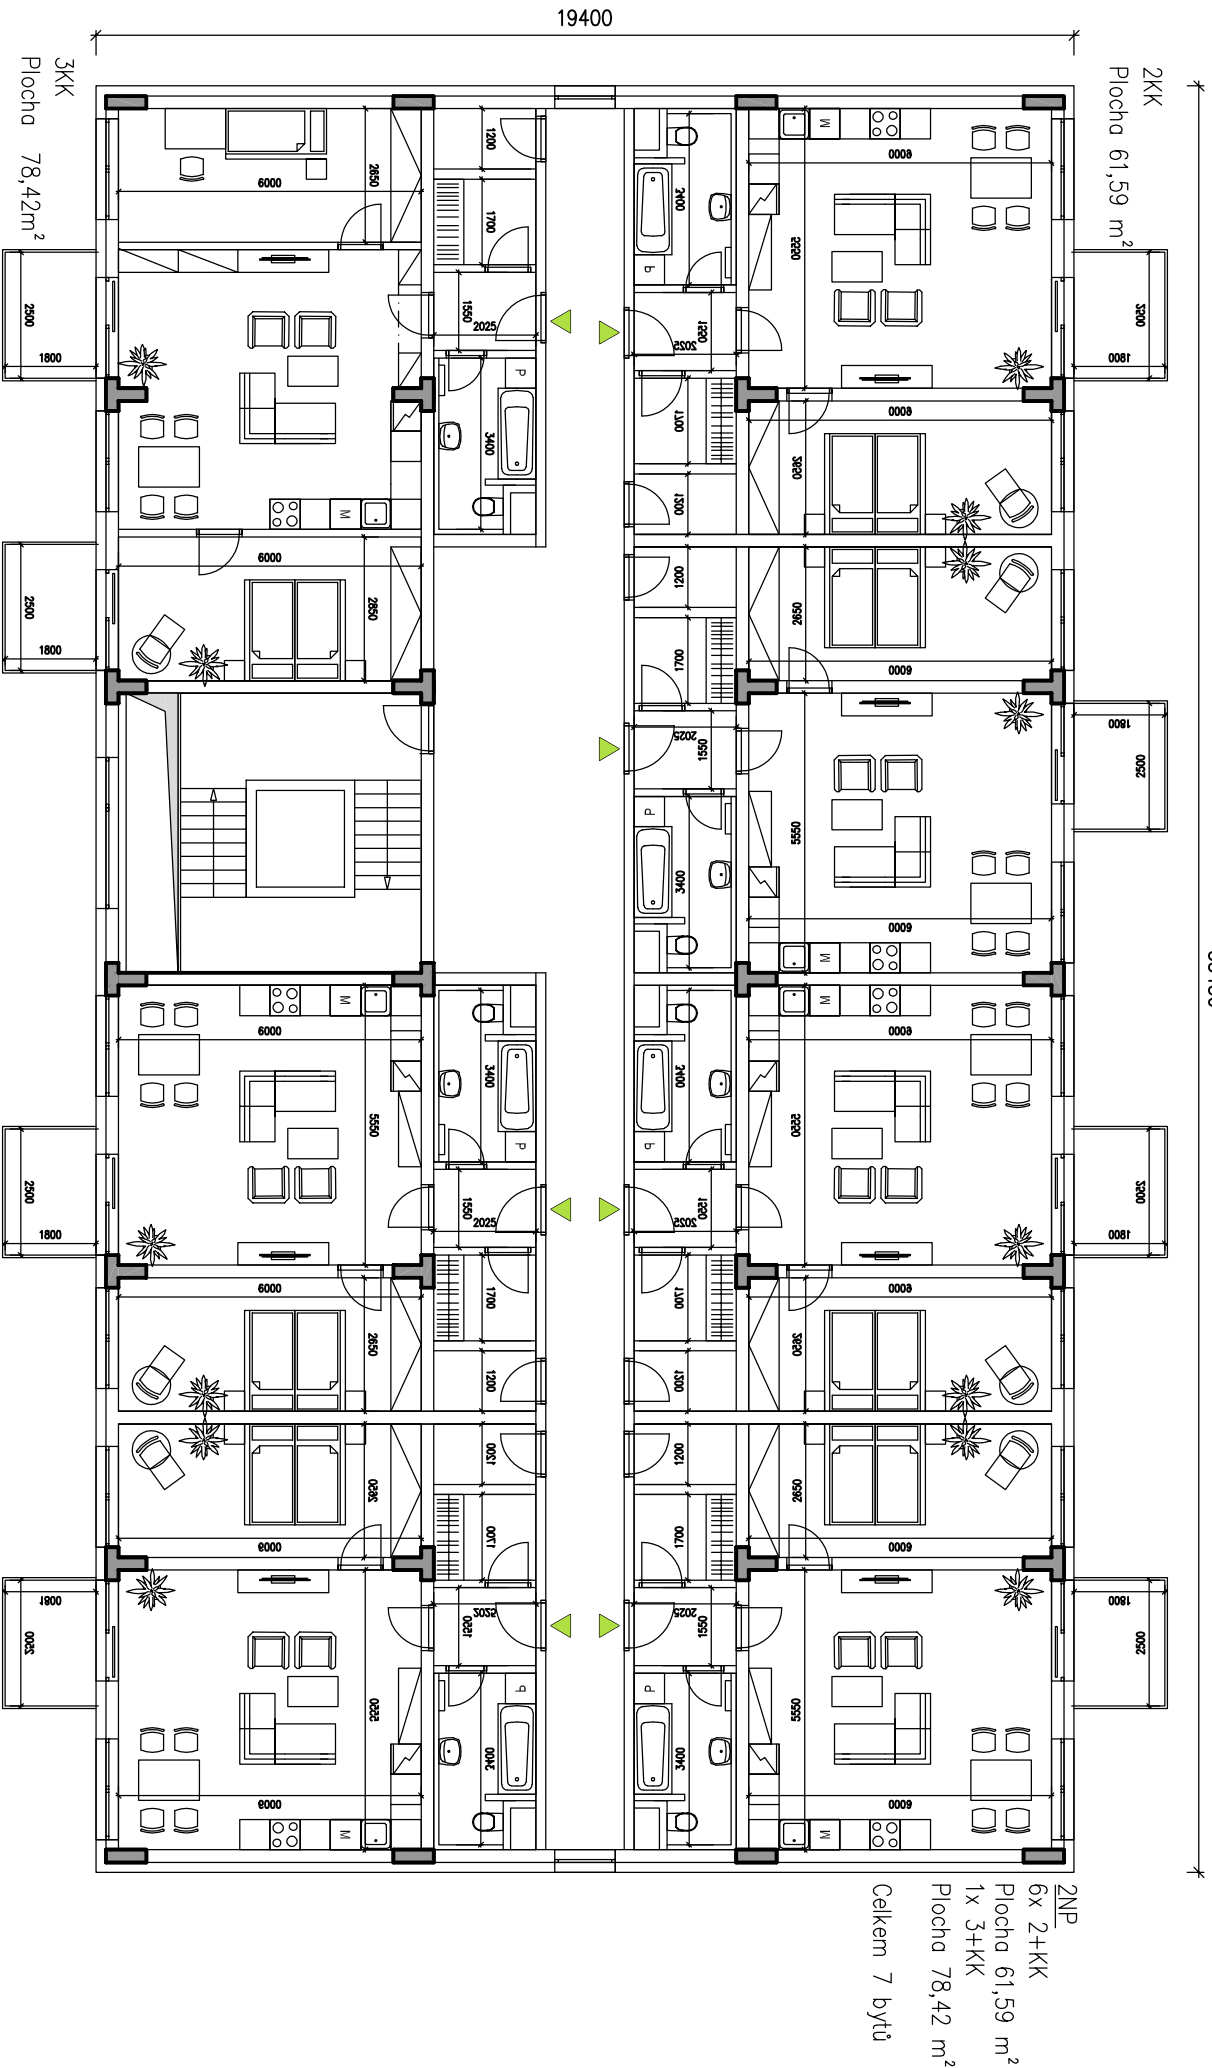


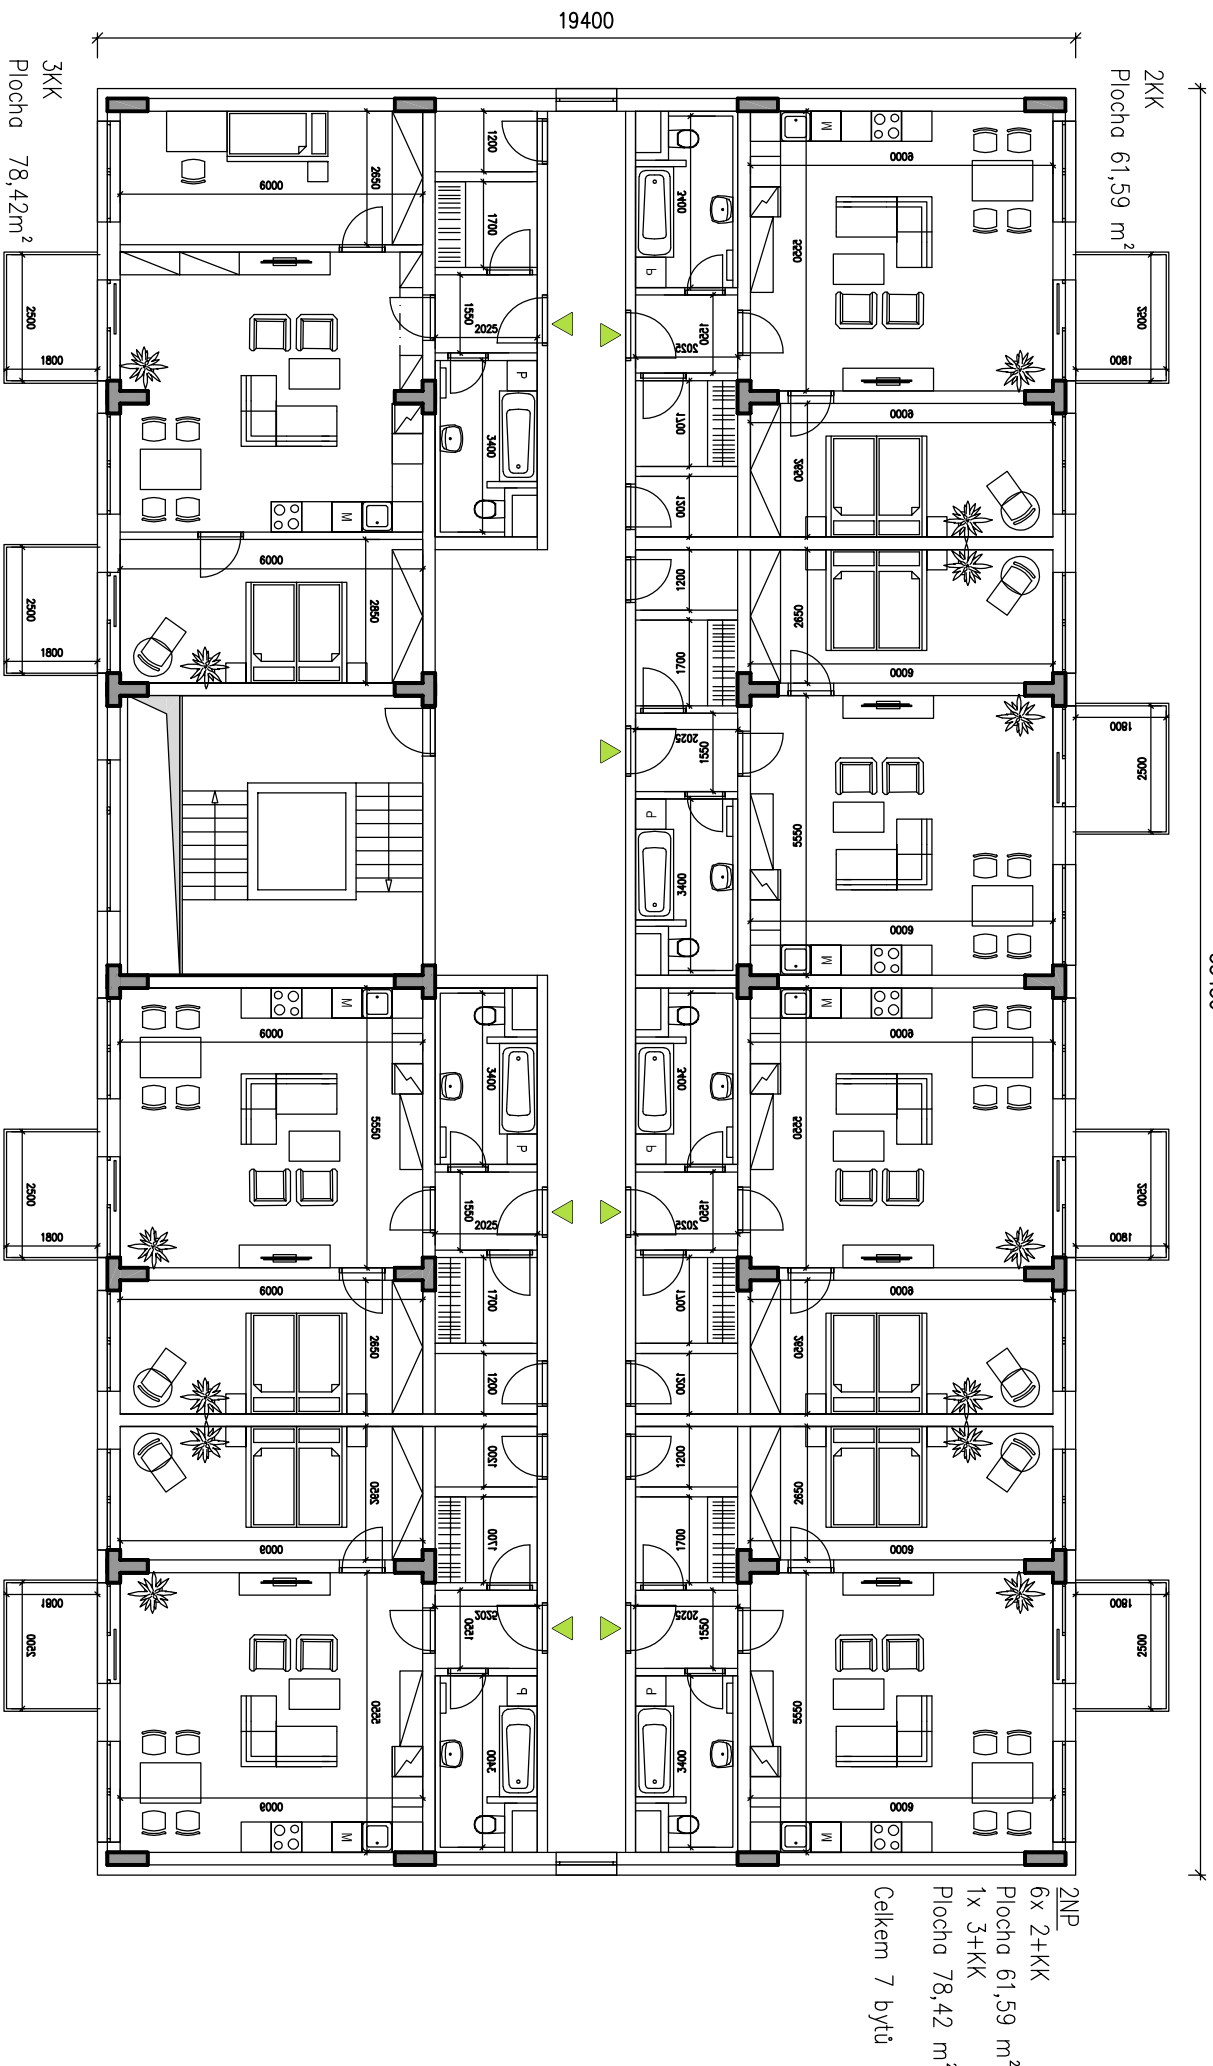

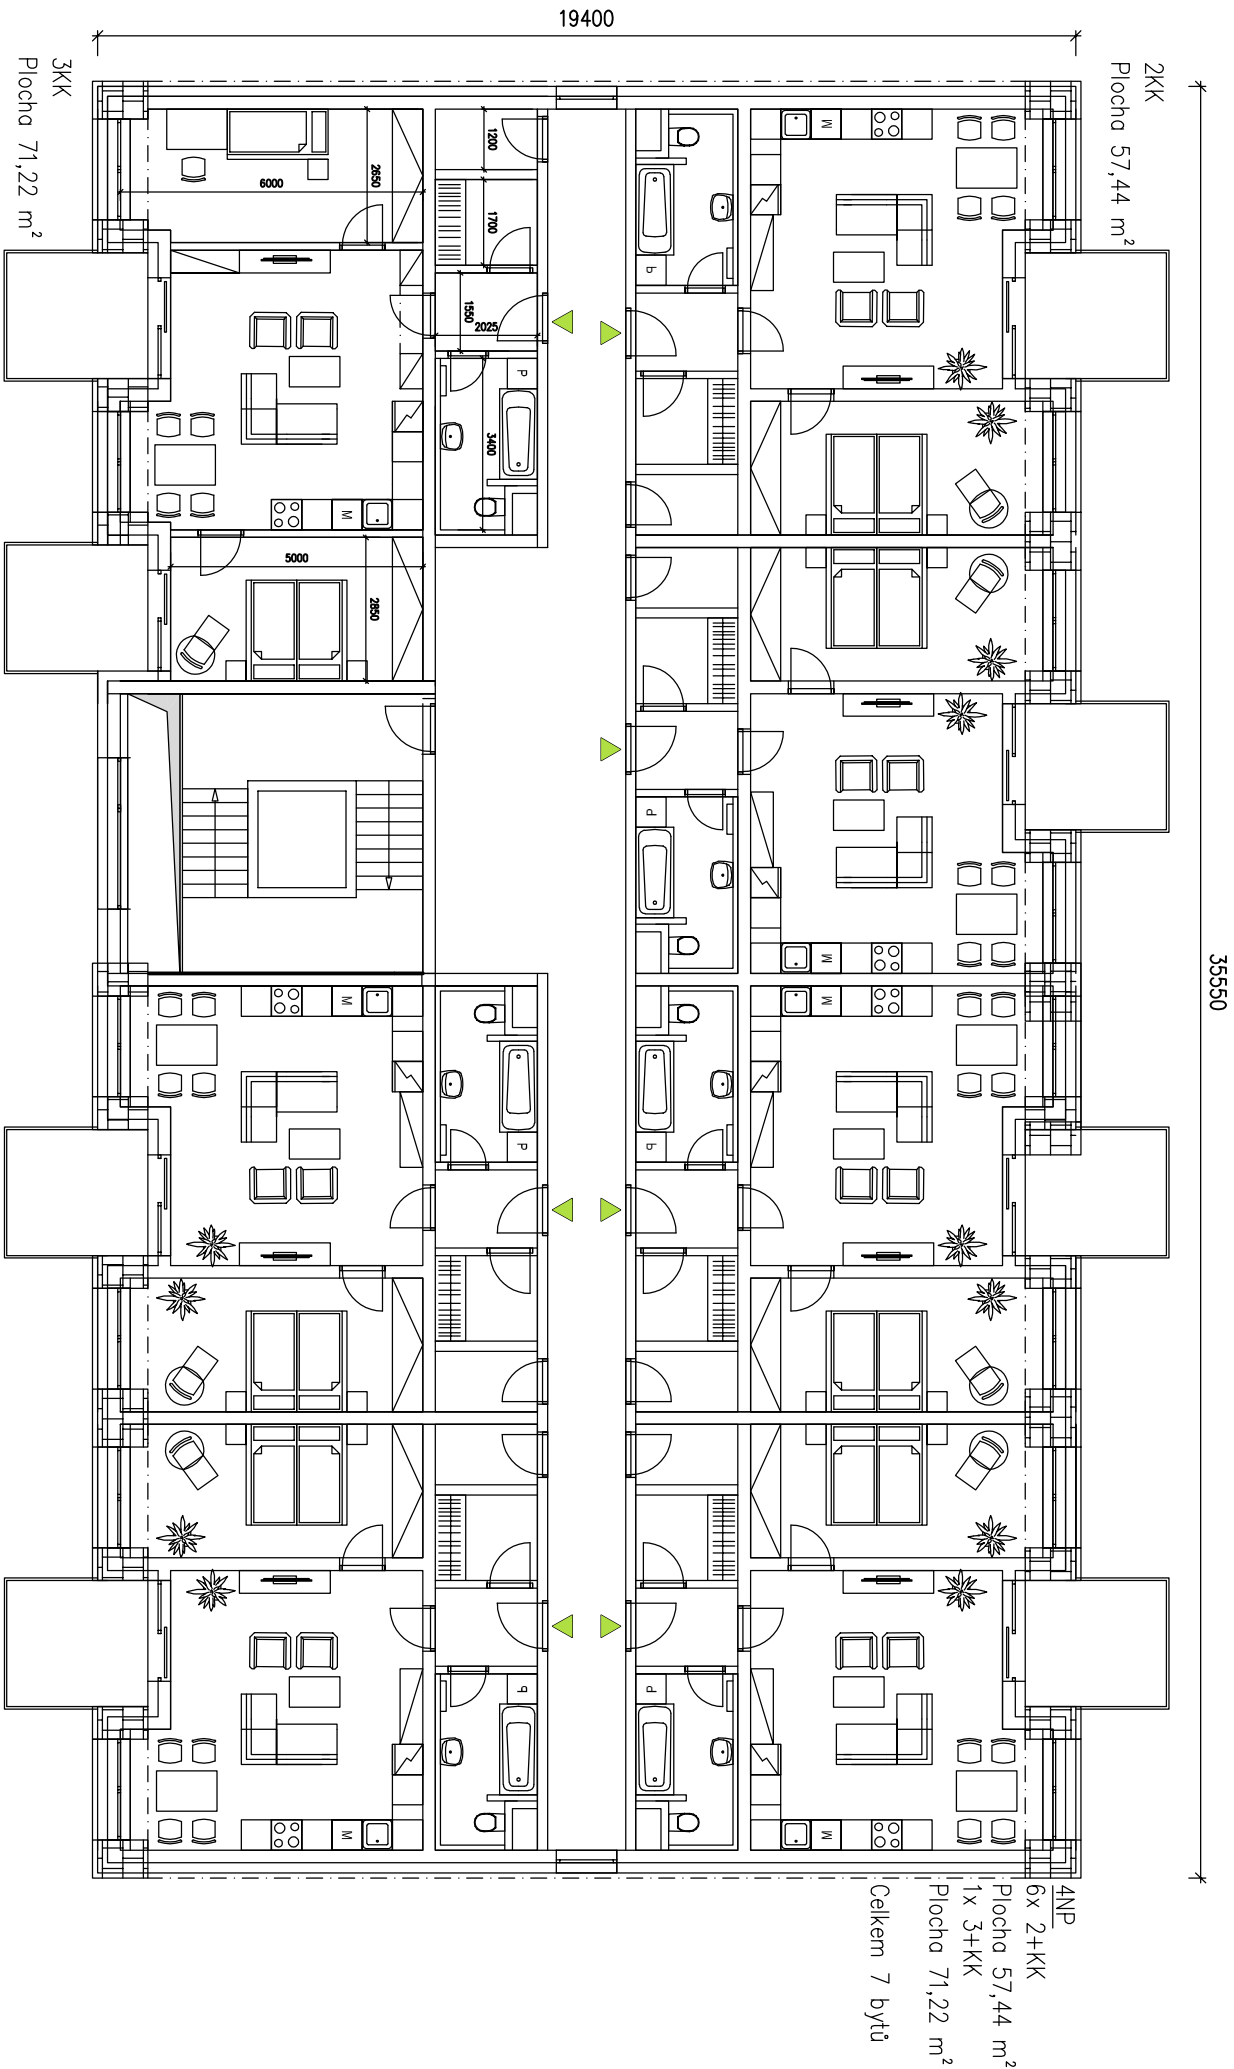

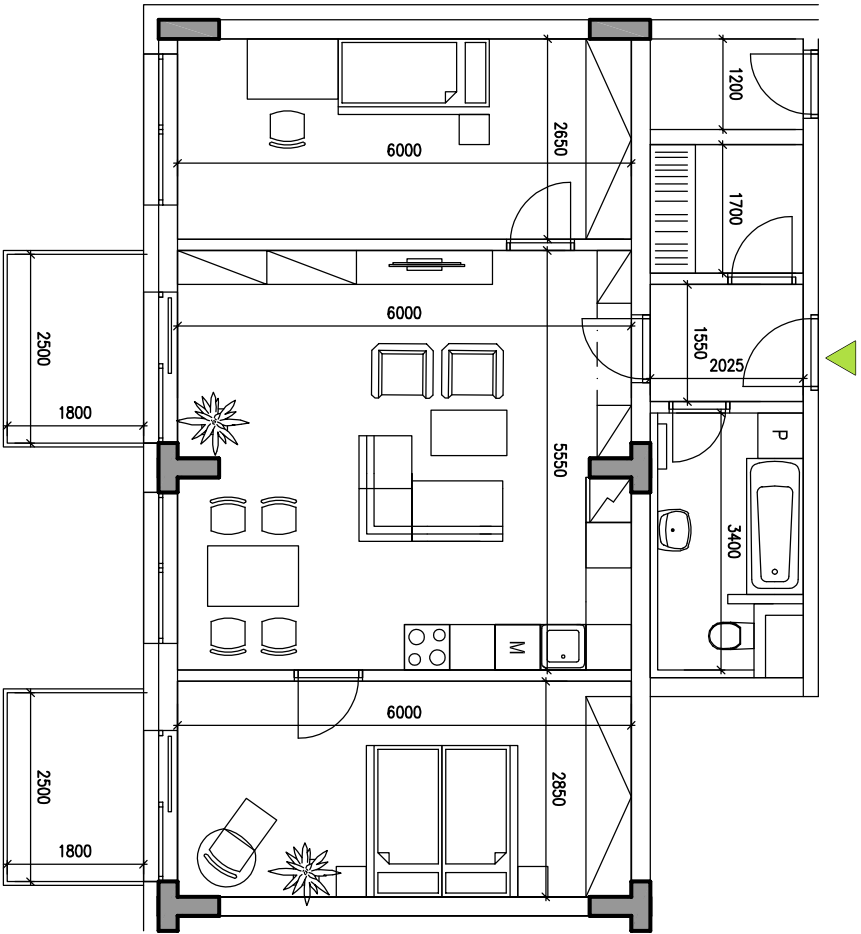



1.01 Chodba	3,13m ²
1.02 Šatna	3,44m ²
1.03 Koupelna	5,85m ²
1.04 Op+Kuch	33,02m ²
1.05 Pokoj	15,89m ²
1.06 Ložnice	17,09m ²
Celkem	78,42m ²
1.07 Balkón	4,50m ²
1.08 Balkón	4,50m ²
1.09 Sklep	2,43m ²

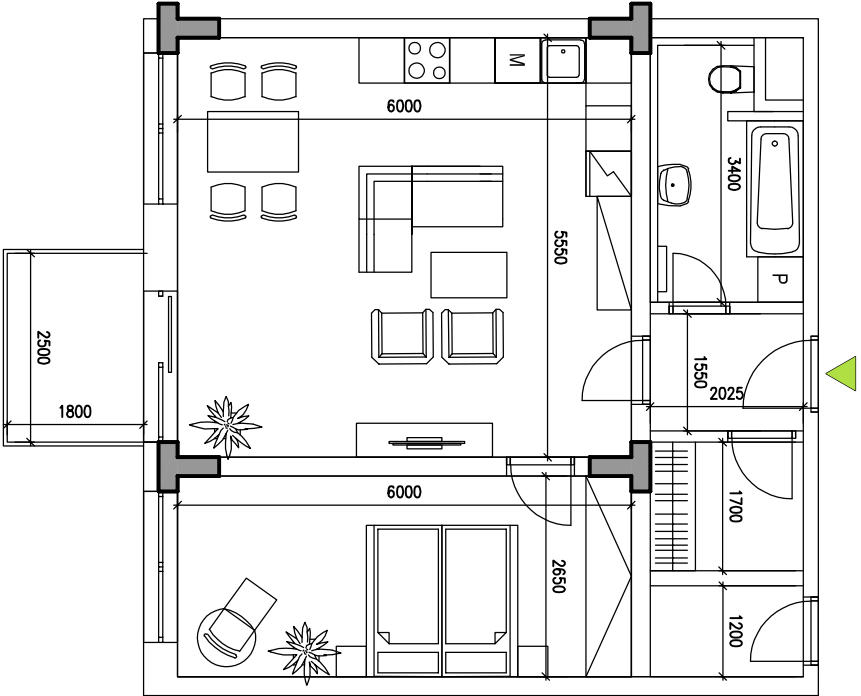

1.01 Chodba	3,13m ²
1.02 Šatna	3,44m ²
1.03 Koupelna	5,85m ²
1.04 Op+Kuch	33,28m ²
1.05 Ložnice	15,89m ²
Celkem	61,59m ²
1.06 Balkón	4,50m ²
1.07 Sklep	2,43m ²

Balance bytů	
1np	7x
2kk	
2np	6x
2kk	1x
3kk	
3np	6x
2kk	1x
3kk	
4np	
2kk	6x
3kk	1x
celkem 2+kk	25x
celkem 3+kk	3x
celkem bytů	28x
počet stání	20x



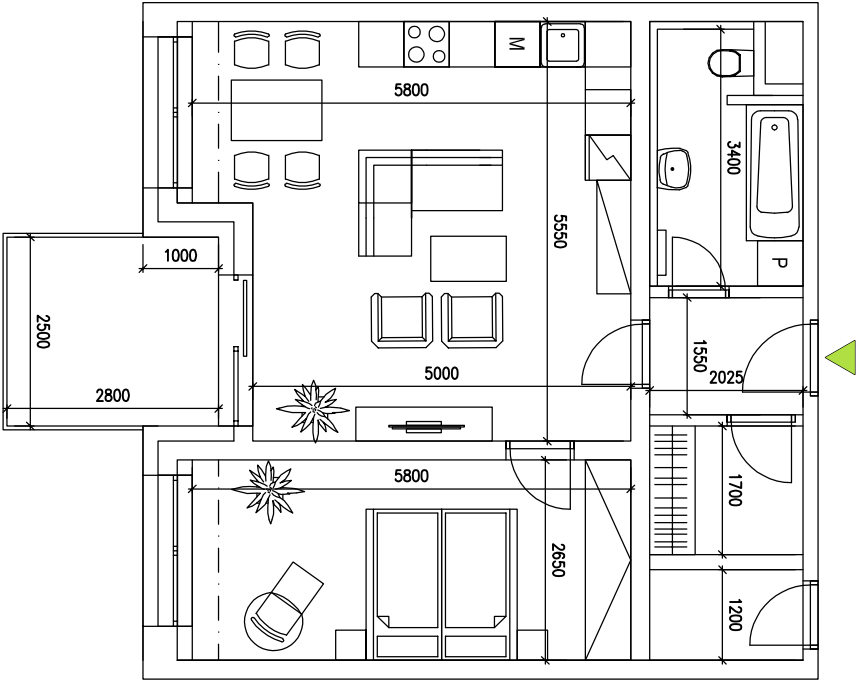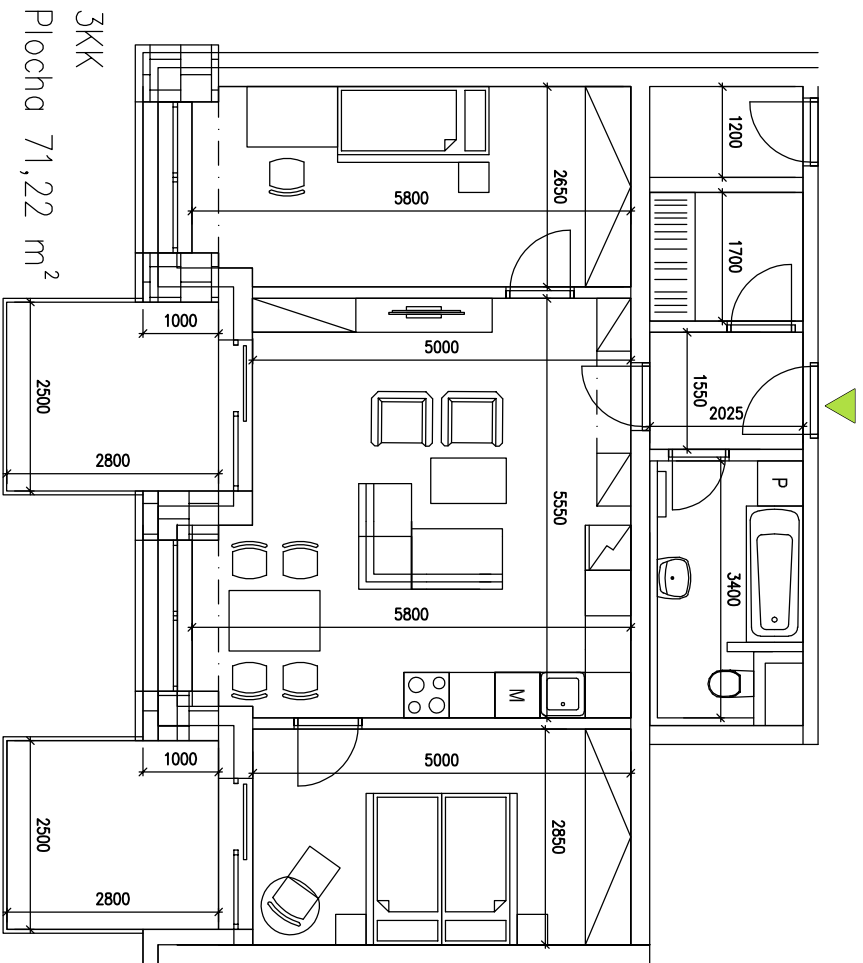

Balance bytů	
1np	7x
2kk	7x
2np	
2kk	6x
3kk	1x
3np	
2kk	6x
3kk	1x
4np	
2kk	6x
3kk	1x
celkem 2+kk	25x
celkem 3+kk	3x
celkem bytů	28x
počet stání	20x

1.01 Chodba	3,13m ²
1.02 Šatna	3,44m ²
1.03 Koupelna	5,85m ²
1.04 Op+Kuch	29,53m ²
1.05 Pokoj	15,03m ²
1.06 Ložnice	14,24m ²
Celkem	71,22m ²
1.07 Balkón	7,00m ²
1.08 Balkón	7,00m ²
1.09 Sklep	2,43m ²

1.01 Chodba	3,13m ²
1.02 Šatna	3,44m ²
1.03 Koupelna	5,85m ²
1.04 Op+Kuch	29,66m ²
1.05 Ložnice	15,36m ²
Celkem	57,44m ²
1.06 Balkón	7,00m ²
1.07 Sklep	2,43m ²

